

115 Technology Drive Suite A-301, Trumbull, CT

AVAILABLE FOR SALE



2,679± square feet

Turnkey Office

400+ Parking Spaces

Well Maintained Grounds

Sale Price: \$483,000


Located within a mile from Route 25/8 connector. Close to GBTA Bus Route, many restaurants, Edge Fitness, shopping and much more.

Building under new management

Contact

Bruce Wettenstein SIOR, 203.226.7101 ext. 2

Email: bruce@vidalwettenstein.com

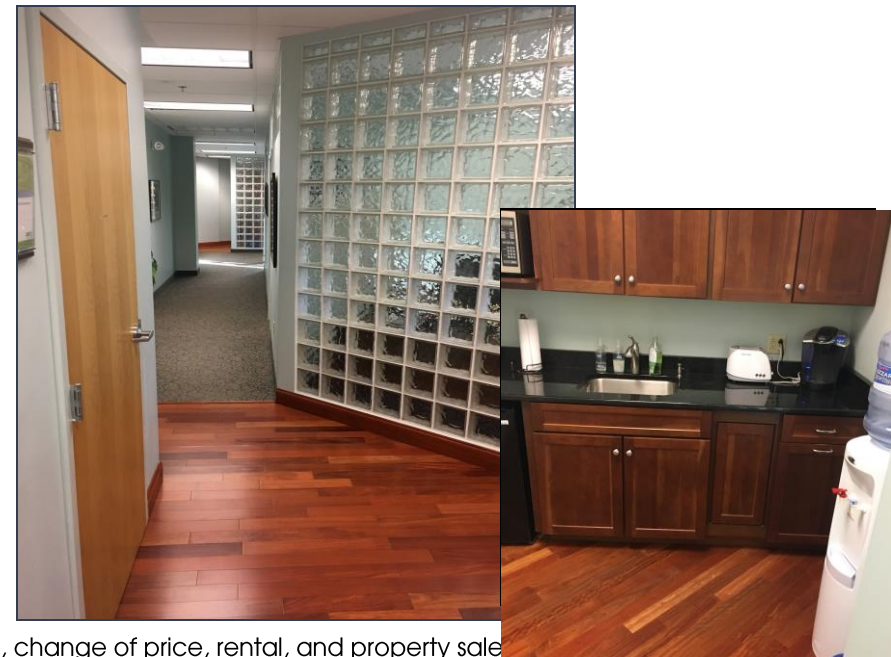

All information from sources deemed reliable and is submitted subject to errors, omissions, change of price, rental, and property sale




Individual Members
Society of Industrial and Office Realtors

VIDAL/WETTENSTEIN, LLC

719 Post Road East, Westport, CT 06880
www.vidalwettenstein.com

LOBBY

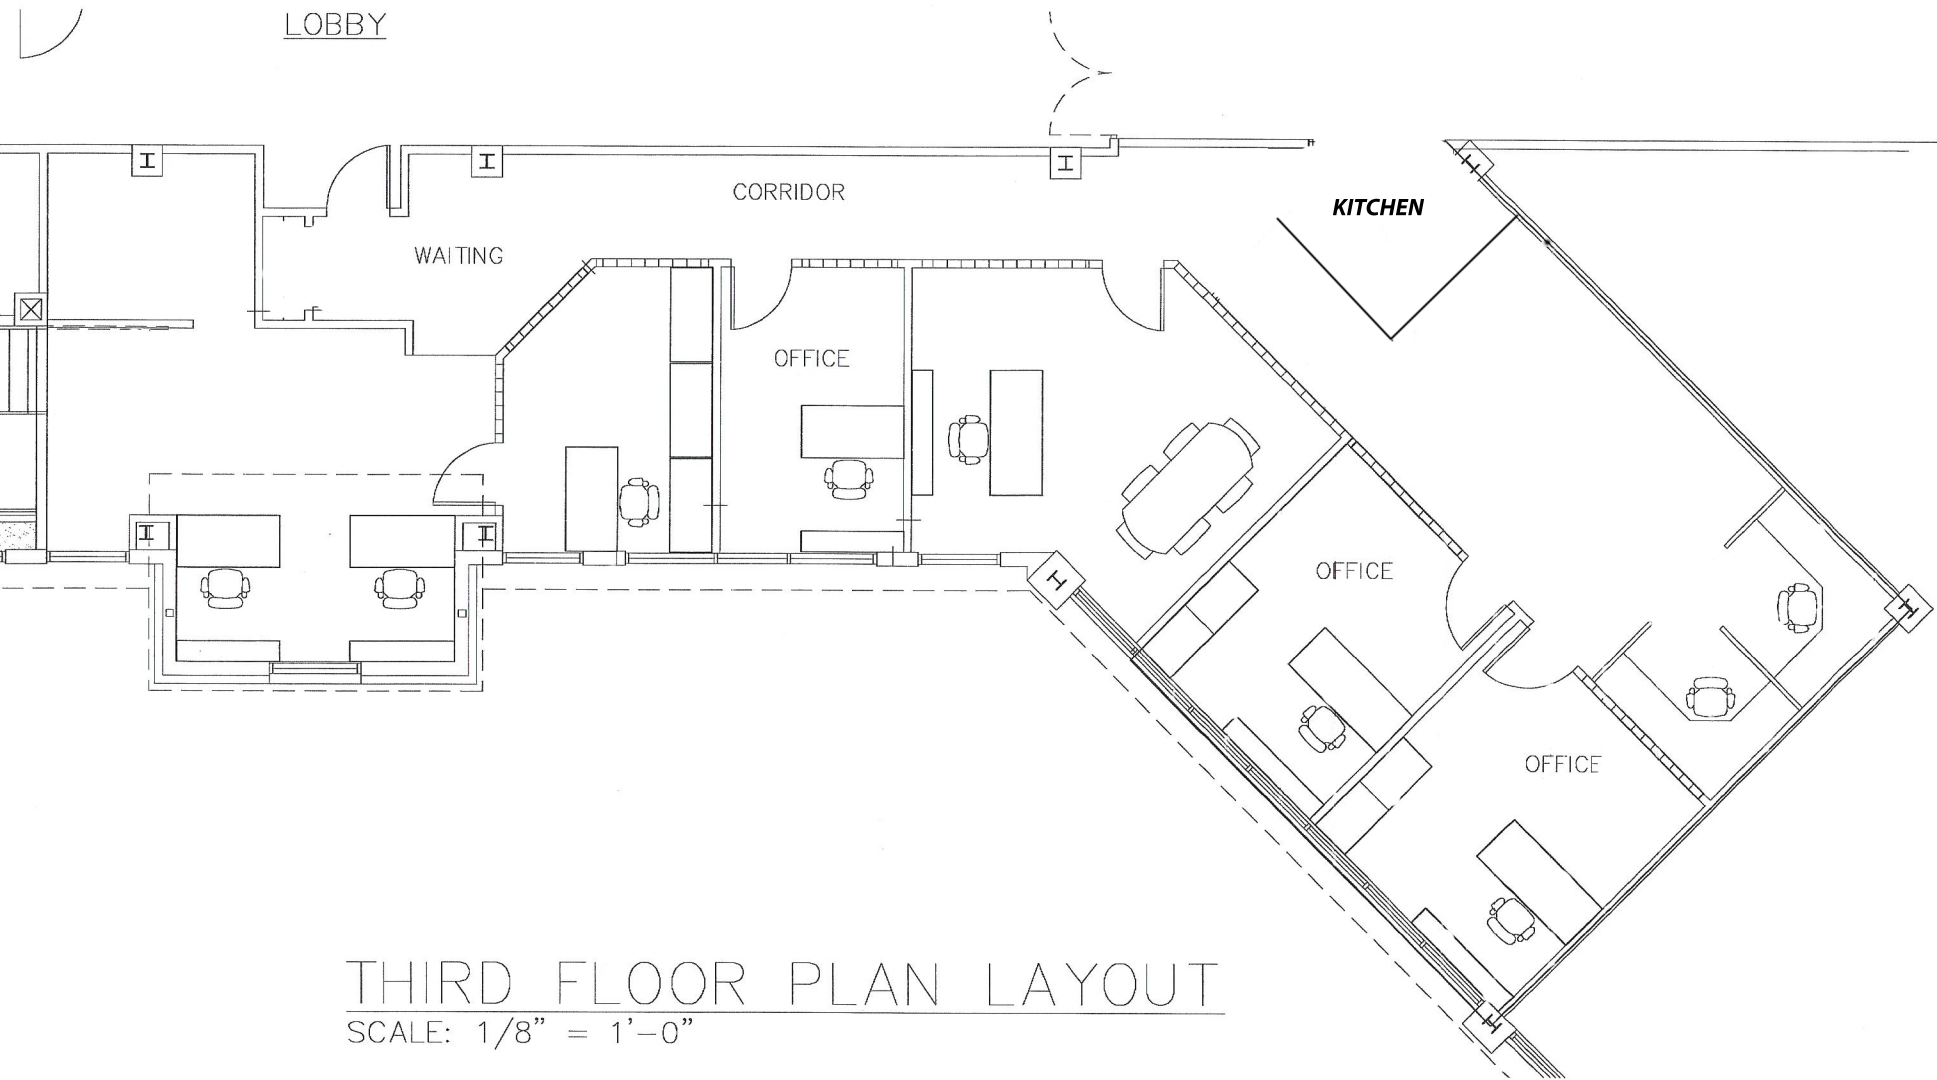

THIRD FLOOR PLAN LAYOUT

SCALE: 1/8" = 1'-0"