

# FABULOUS DOWNTOWN MEDICAL SUB-LET



215 Main Street, Westport, CT

1,272 & 1,087 RSF

- Turnkey Optometry Office
- Abundant On-site Parking
- Direct Main Street Visibility
- \$38. /S.F. + Electric



Contact David Fugitt, SIOR  
203.226.7101 ext. 5  
Email: david@vidalwettenstein.com

All information from sources deemed reliable and is submitted subject to errors, omissions, change of price, rental, and property sale and withdrawal notice.



**SIOR**

Individual Members


Society of Industrial and Office Realtors

**VIDAL/WETTENSTEIN, LLC**

719 Post Road East, Westport, CT 06880

[www.vidalwettenstein.com](http://www.vidalwettenstein.com)

Westport space

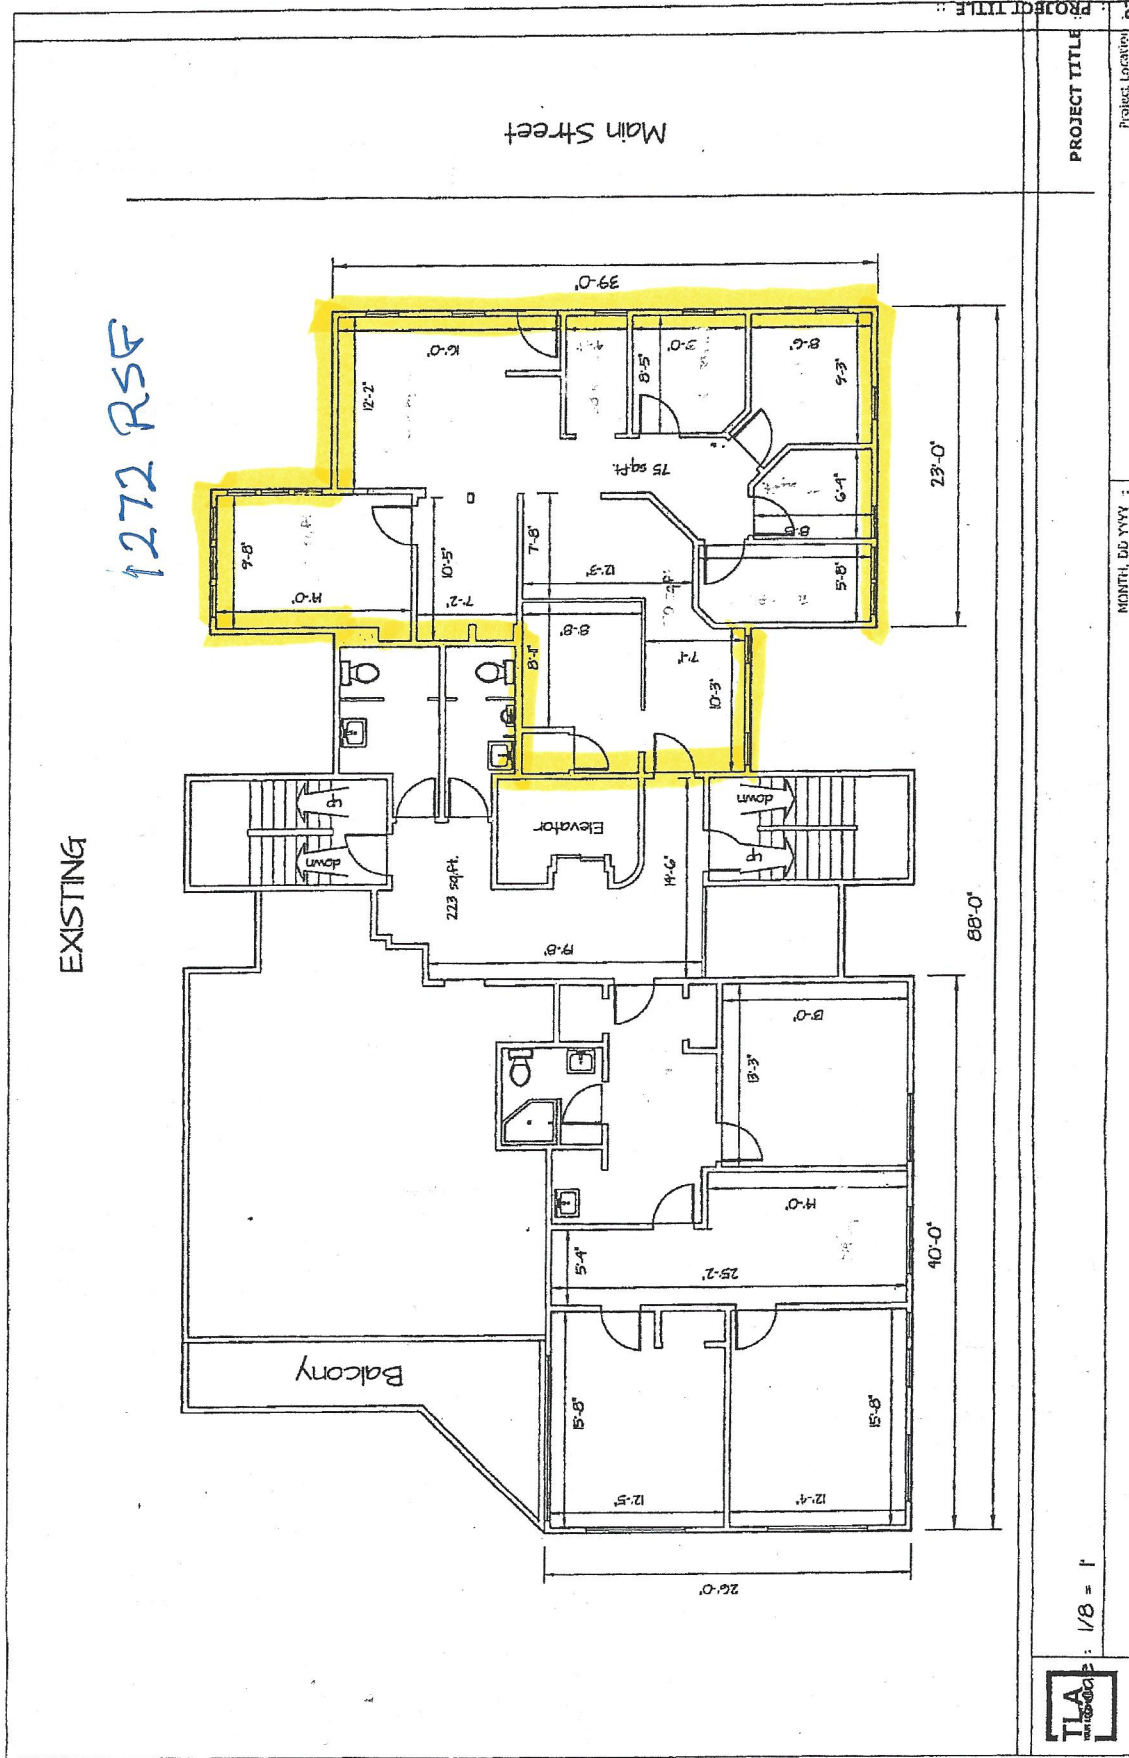

1272 RSF



1/8" = 1'

MONTH, DD YYYY :

Project Location


PROJECT TITLE

PROJECT TITLE

Westport space

1087 RSF

EXISTING

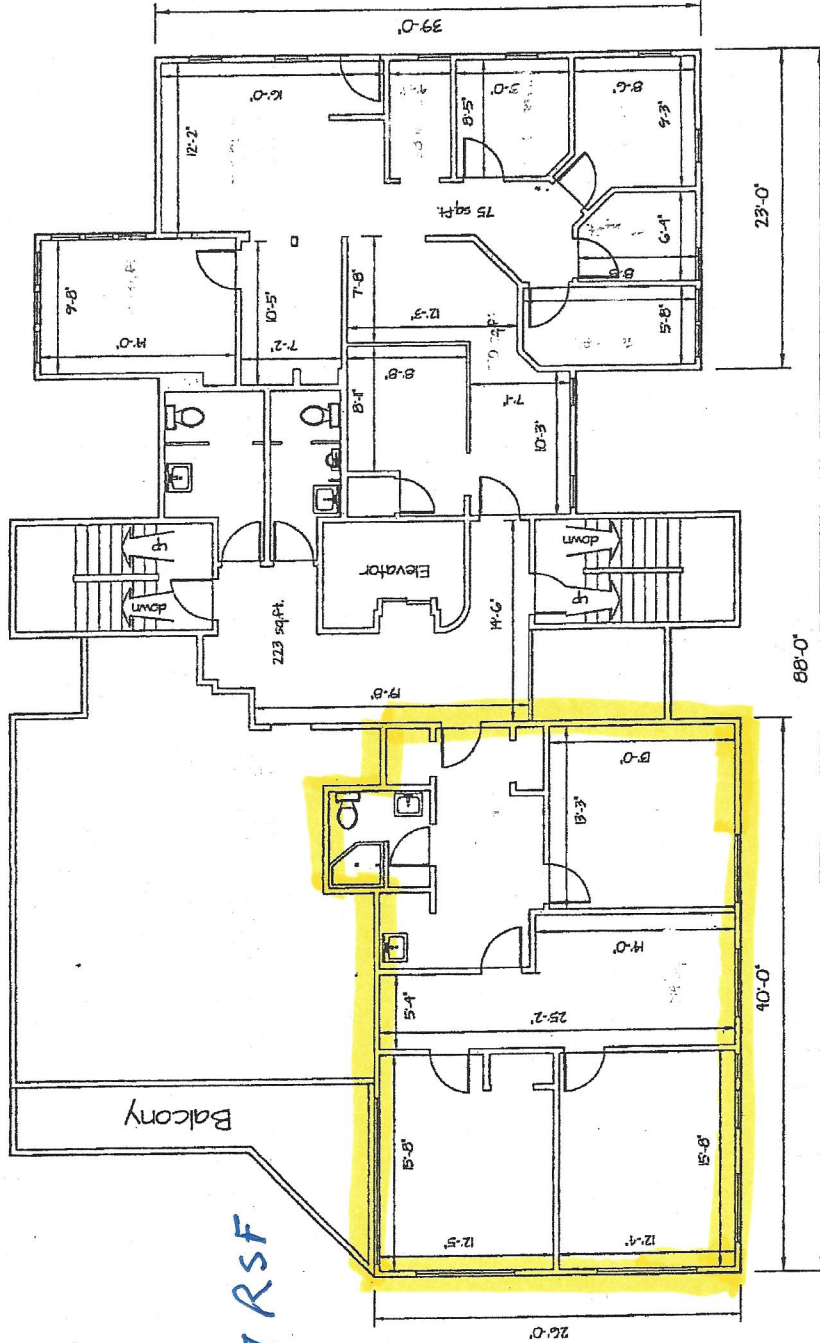

Main Street



Scale: 1/8" = 1'

MONTH, DD, YYYY :

Project Location :

PROJECT TITLE :

PROJECT TITLE :